


**SANDY BEACH ESTATES**  
 PART OF FRL. SECTIONS 8 AND 9, T.5S., R.16W.  
 AND PART OF SANDY BEACH RESORT  
 AND SANDY BEACH RESORT NO.1  
 SILVER CREEK TOWNSHIP  
 CASS COUNTY, MICHIGAN

**JERDON**  
 REAL ESTATE, INC.  
 ESTABLISHED 1940  
 32502 M-62 West  
 Dowagiac, Michigan 49827  
 616/752-5864

**JERDON**  
 REAL ESTATE  
 M - 62 West  
 DOWAGIAC, MICHIGAN

NOTE - ALL DIMENSIONS ARE GIVEN IN FEET AND DECIMALS THEREOF  
 LOTS 22-43 AND 44-63 INCLUSIVE AND OUTLOTS A AND B AND PRIVATE PARK EXTEND TO WATER'S EDGE  
 OUTLOT B IS NOT TO BE USED FOR RESIDENTIAL PURPOSES

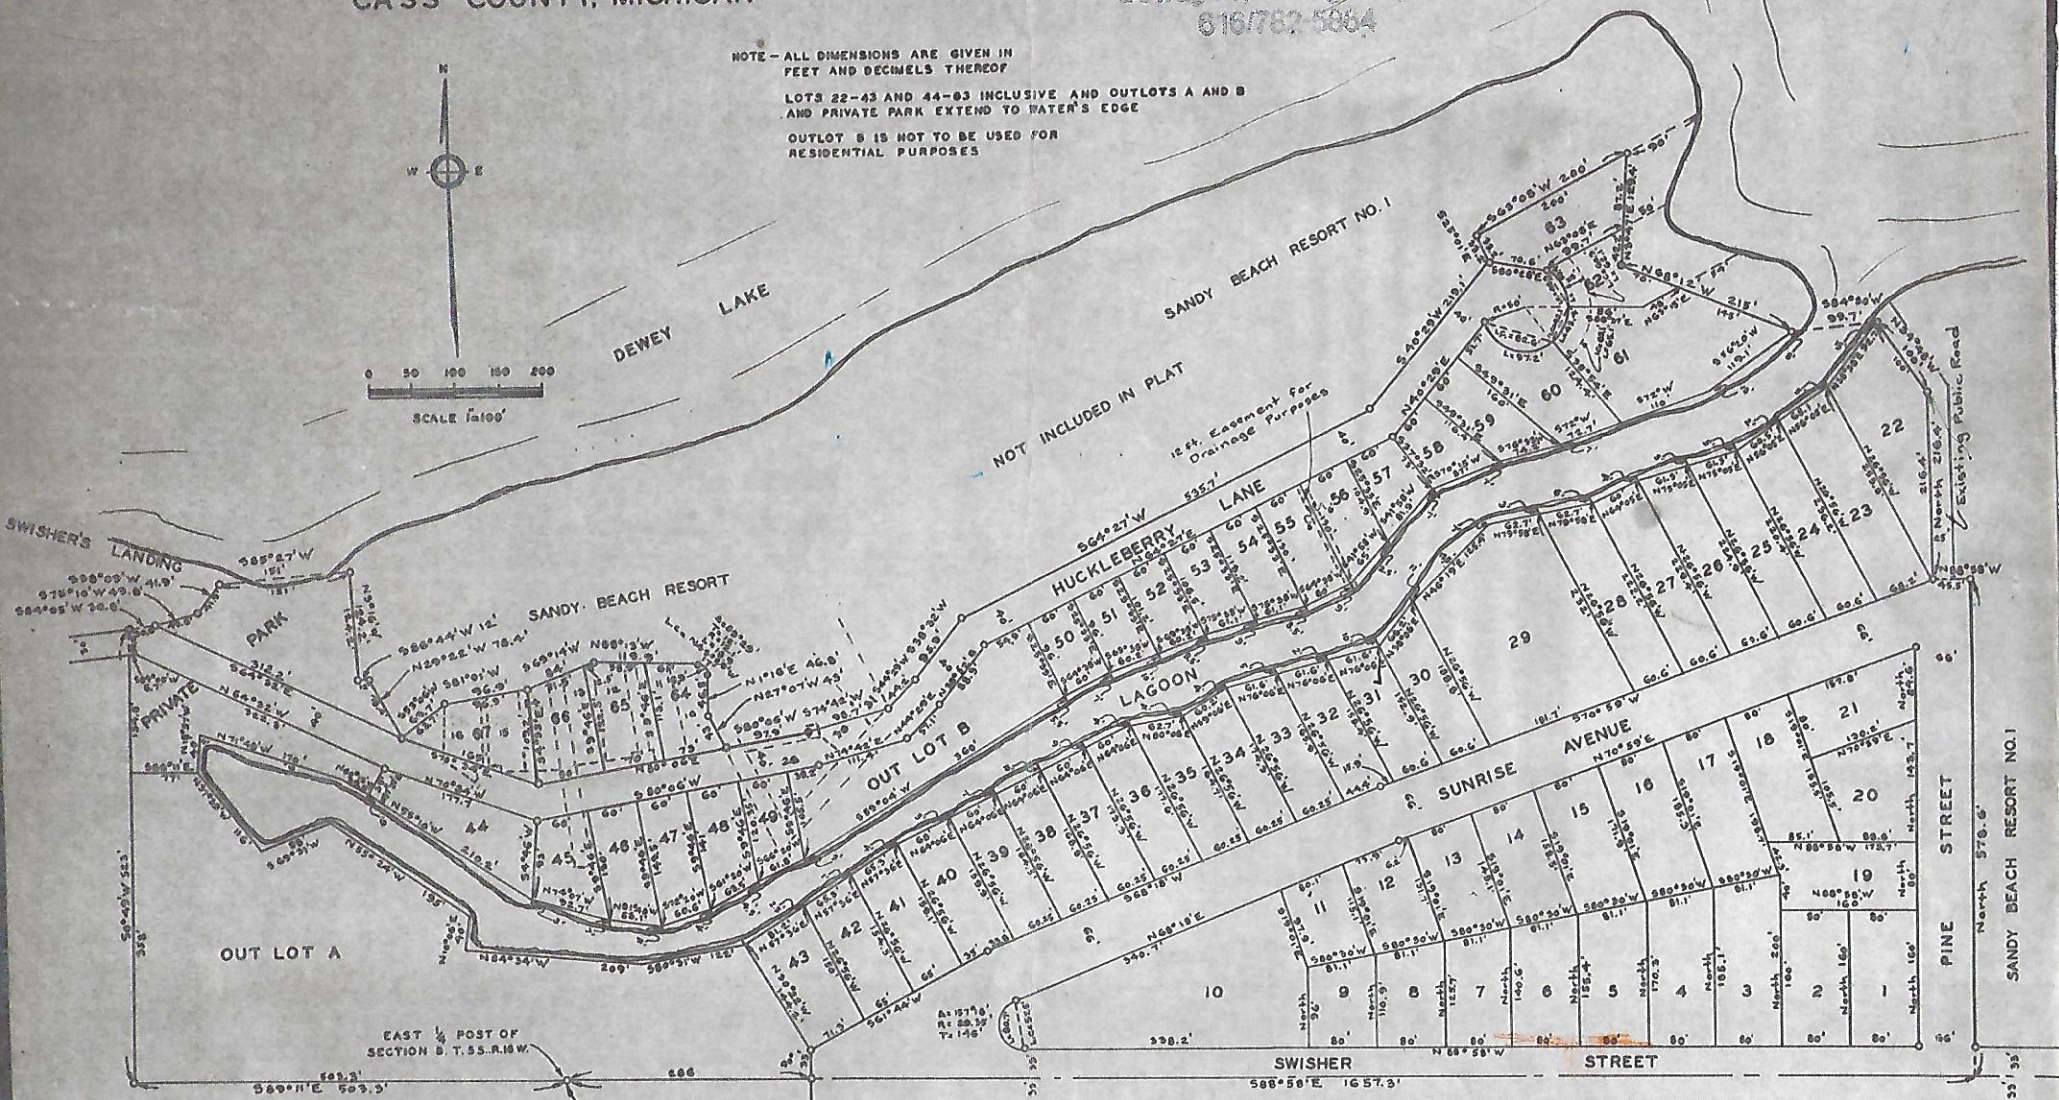

PLACE OF BEGINNING:  
 WEST 1/4 POST OF  
 SECTION 9, T.5S., R.16W.

ORIGINAL

SHEET 1 OF 2 SHEETS